


## 2 Hour Fire Rated Single Leaf LSD Steel Door




Door Type:	Door Type: Honeycomb	Frame Type: Welded	Finish: Powder Coated
	Ironmongery	Description	Qty/Set
	Hinge	5" Flag Hinge	4
	Lockset	Accord 0706PZ.60 Mortise SashLock c/w strike & plate	1
	Handle	Accord 1591 SS Lever Handle	1pr.
	Cylinder	Accord W1405.65mm key thumbturn cylinder	1
	Escutcheon	Accord SS Escutcheon	2
	Door Closer	Dorma TS68 Door Closer	1

NOTES  
DOOR NUMBERING SYSTEM  
e.g., LSD/103/UG/01

Door No.  
Storey/Level  
Block  
Door Type

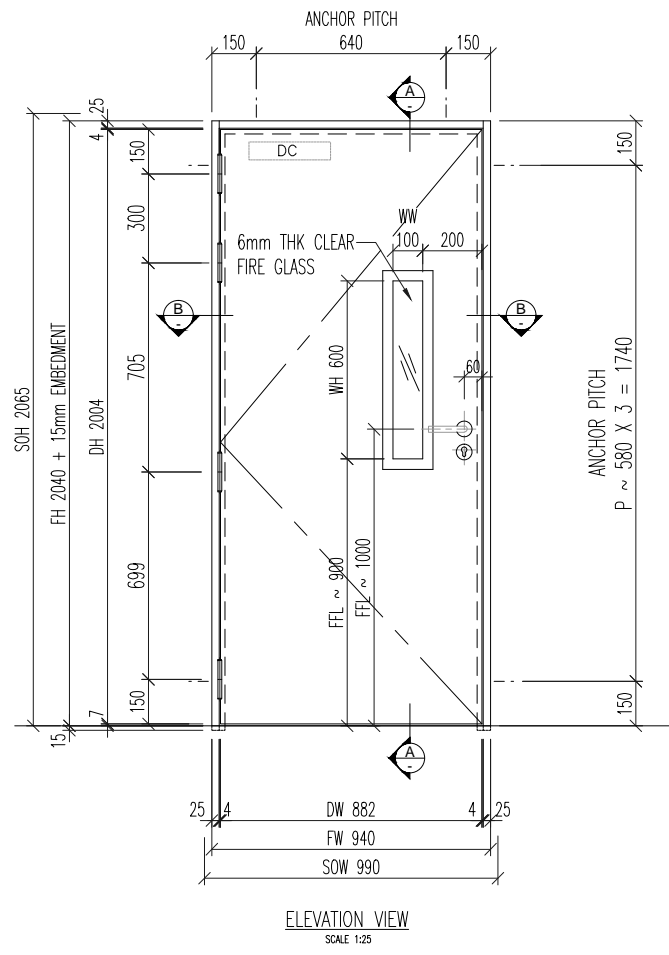

FINISH: POWDER COATED FINISH  
COLOR: GREY COLOR

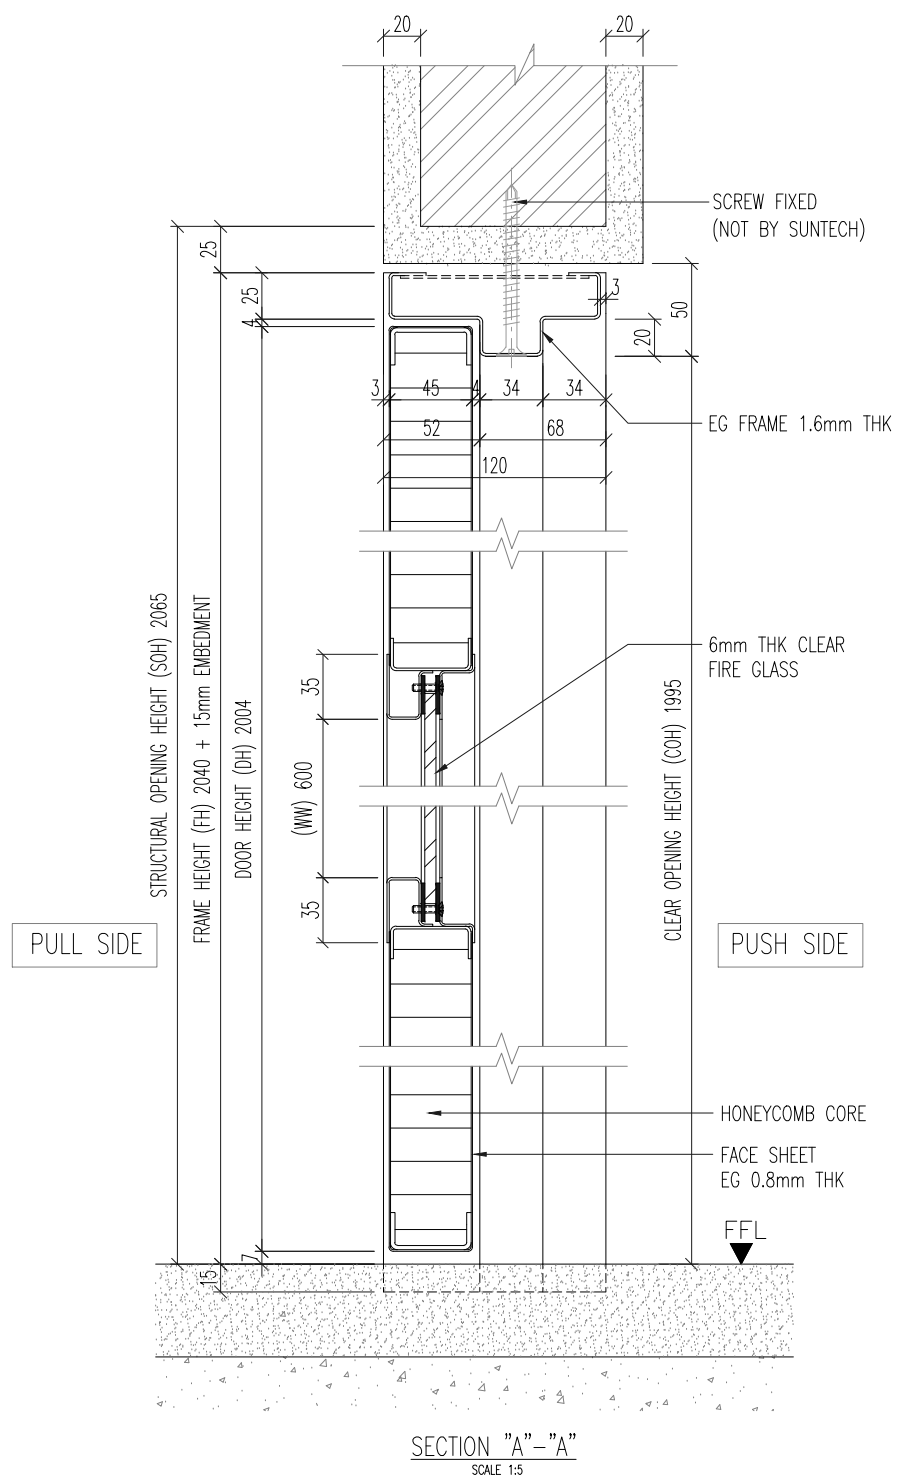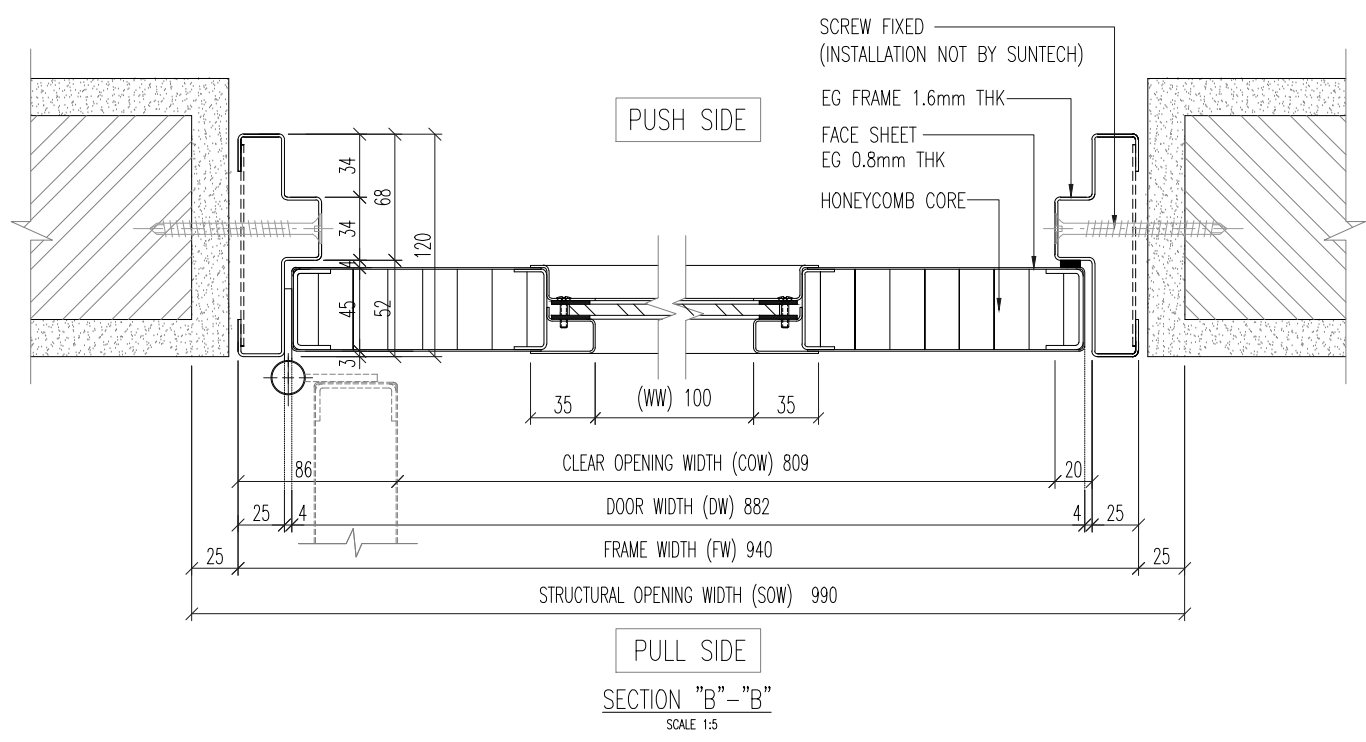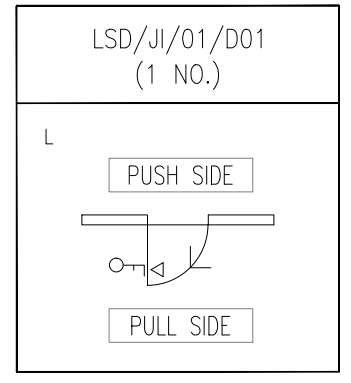

No.	Revision/Issue	Date

Project

Contractor

Sub Contractor

Dwg Title:  
2 HOUR FIRE RATED  
SINGLE LEAF DOOR  
TYPE - LSD

Scale: AS SHOWN    Unit: MM    Date:     
Drawn by:    Checked by:    Approved by:

Dwg No.:    Rev:    Sheet: