
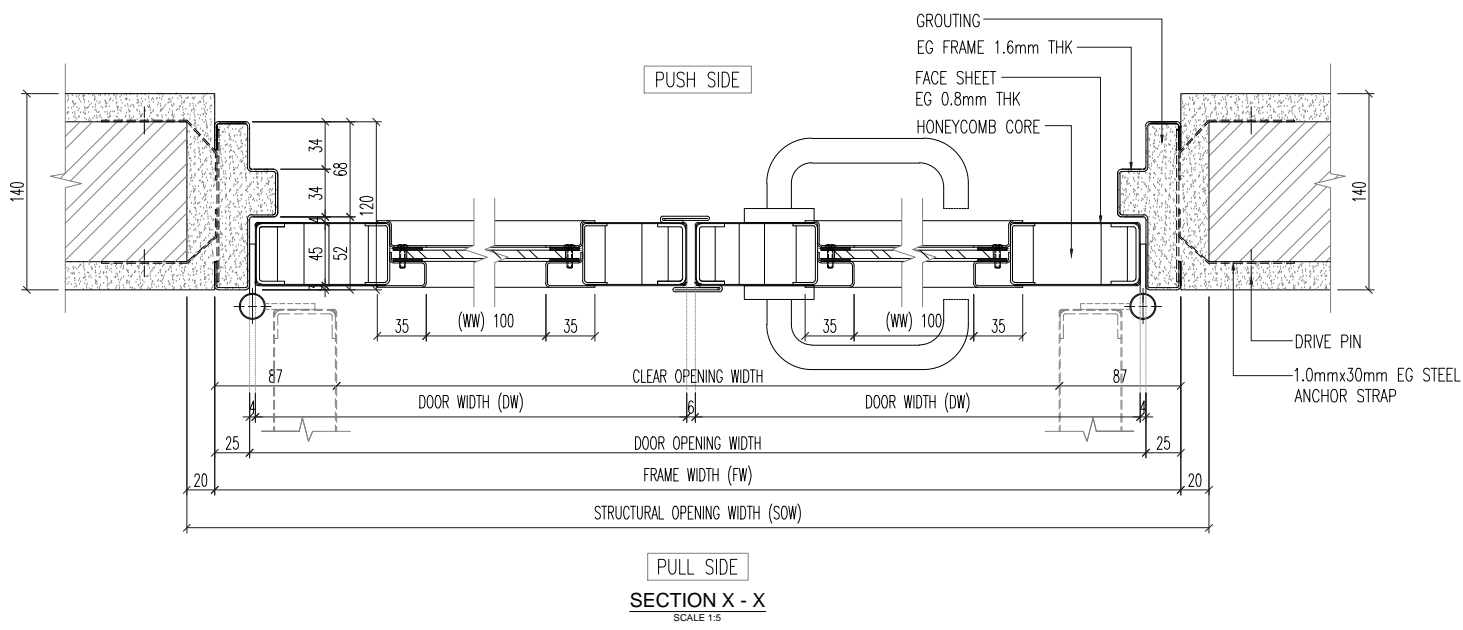
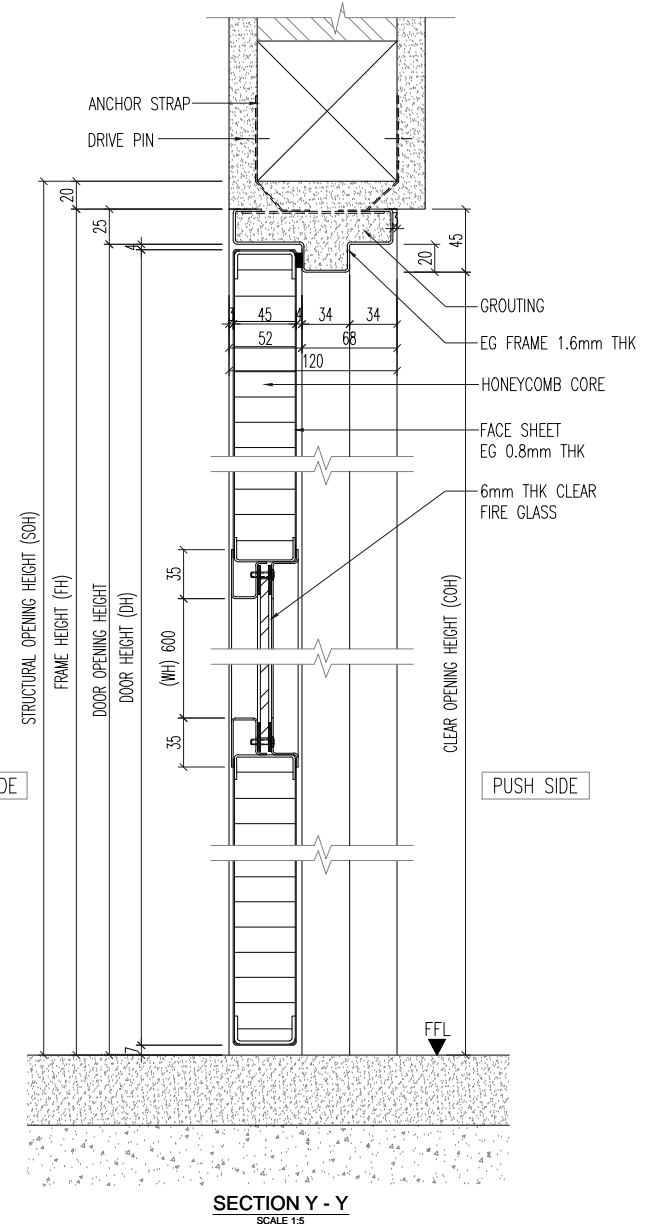
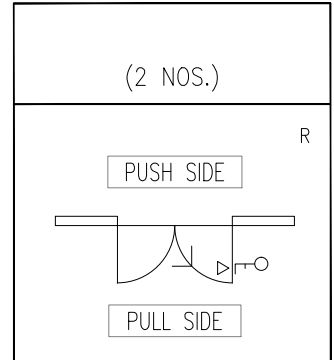


2 Hour Fire Rated Double Leaf LSD Steel Door

Door Type.	Door Type: Honeycomb Core	Frame Type: Welded	Finish: Primer Grey	
<div style="display: flex; align-items: center; justify-content: center;"> <div style="border: 1px solid black; border-radius: 50%; width: 20px; height: 20px; display: flex; align-items: center; justify-content: center; margin-right: 5px;"> LSD 2H </div> <div style="text-align: left;"> <p>Double Leaf</p> </div> </div>	S/N	Ironmongery	Description	Qty/Set
	1	Hinge	5" Flag Hinge	8
	2	Lockset	Accord 0706PZ.60 Sash Lock c/w strike & plate	1
	3	Handle	Accord 1591 SS Lever Handle	1pr.
	4	Cylinder	Accord W1405.65mm Key Thumbturn Cylinder	1
		Escutcheon	Accord SS Escutcheon	2
	5	Door Closer	Dorma TS68 Door Closer	2
6	Door Selector	Accord SS Door Selector	1	
7	Flush Bolt	Accord 300mm SS Extension Flushbolt	2	
	Dust Proof Socket	Accord Dust Proof Socket	1	

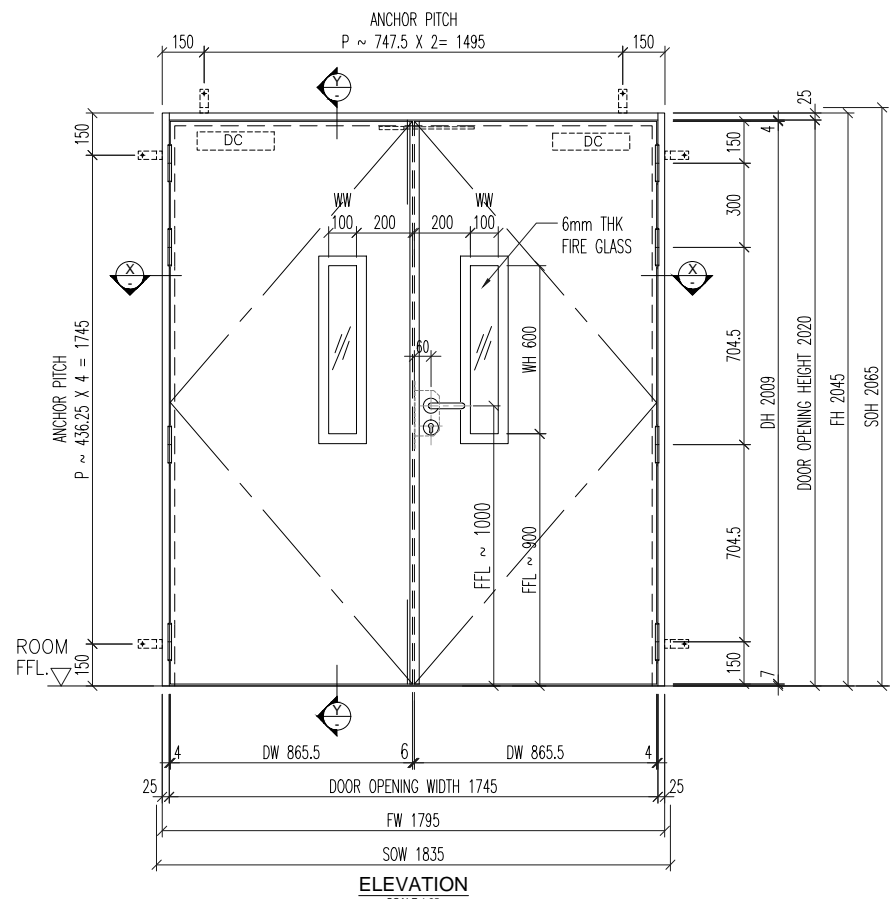

No.	Revision/Issue	Date

Project: _____

Contractor: _____

Sub Contractor: _____

Dwg Title: 2 HOUR FIRE RATED DOUBLE LEAF METAL DOOR TYPE - LSD (W/ VISION PANEL)		
Scale: AS SHOWN	Unit: MM	Date: 28-11-2019
Drawn by:	Checked by	Approved by
Dwg No.:	Rev:	Sheet: